






# Proposed Ridgeview Extension

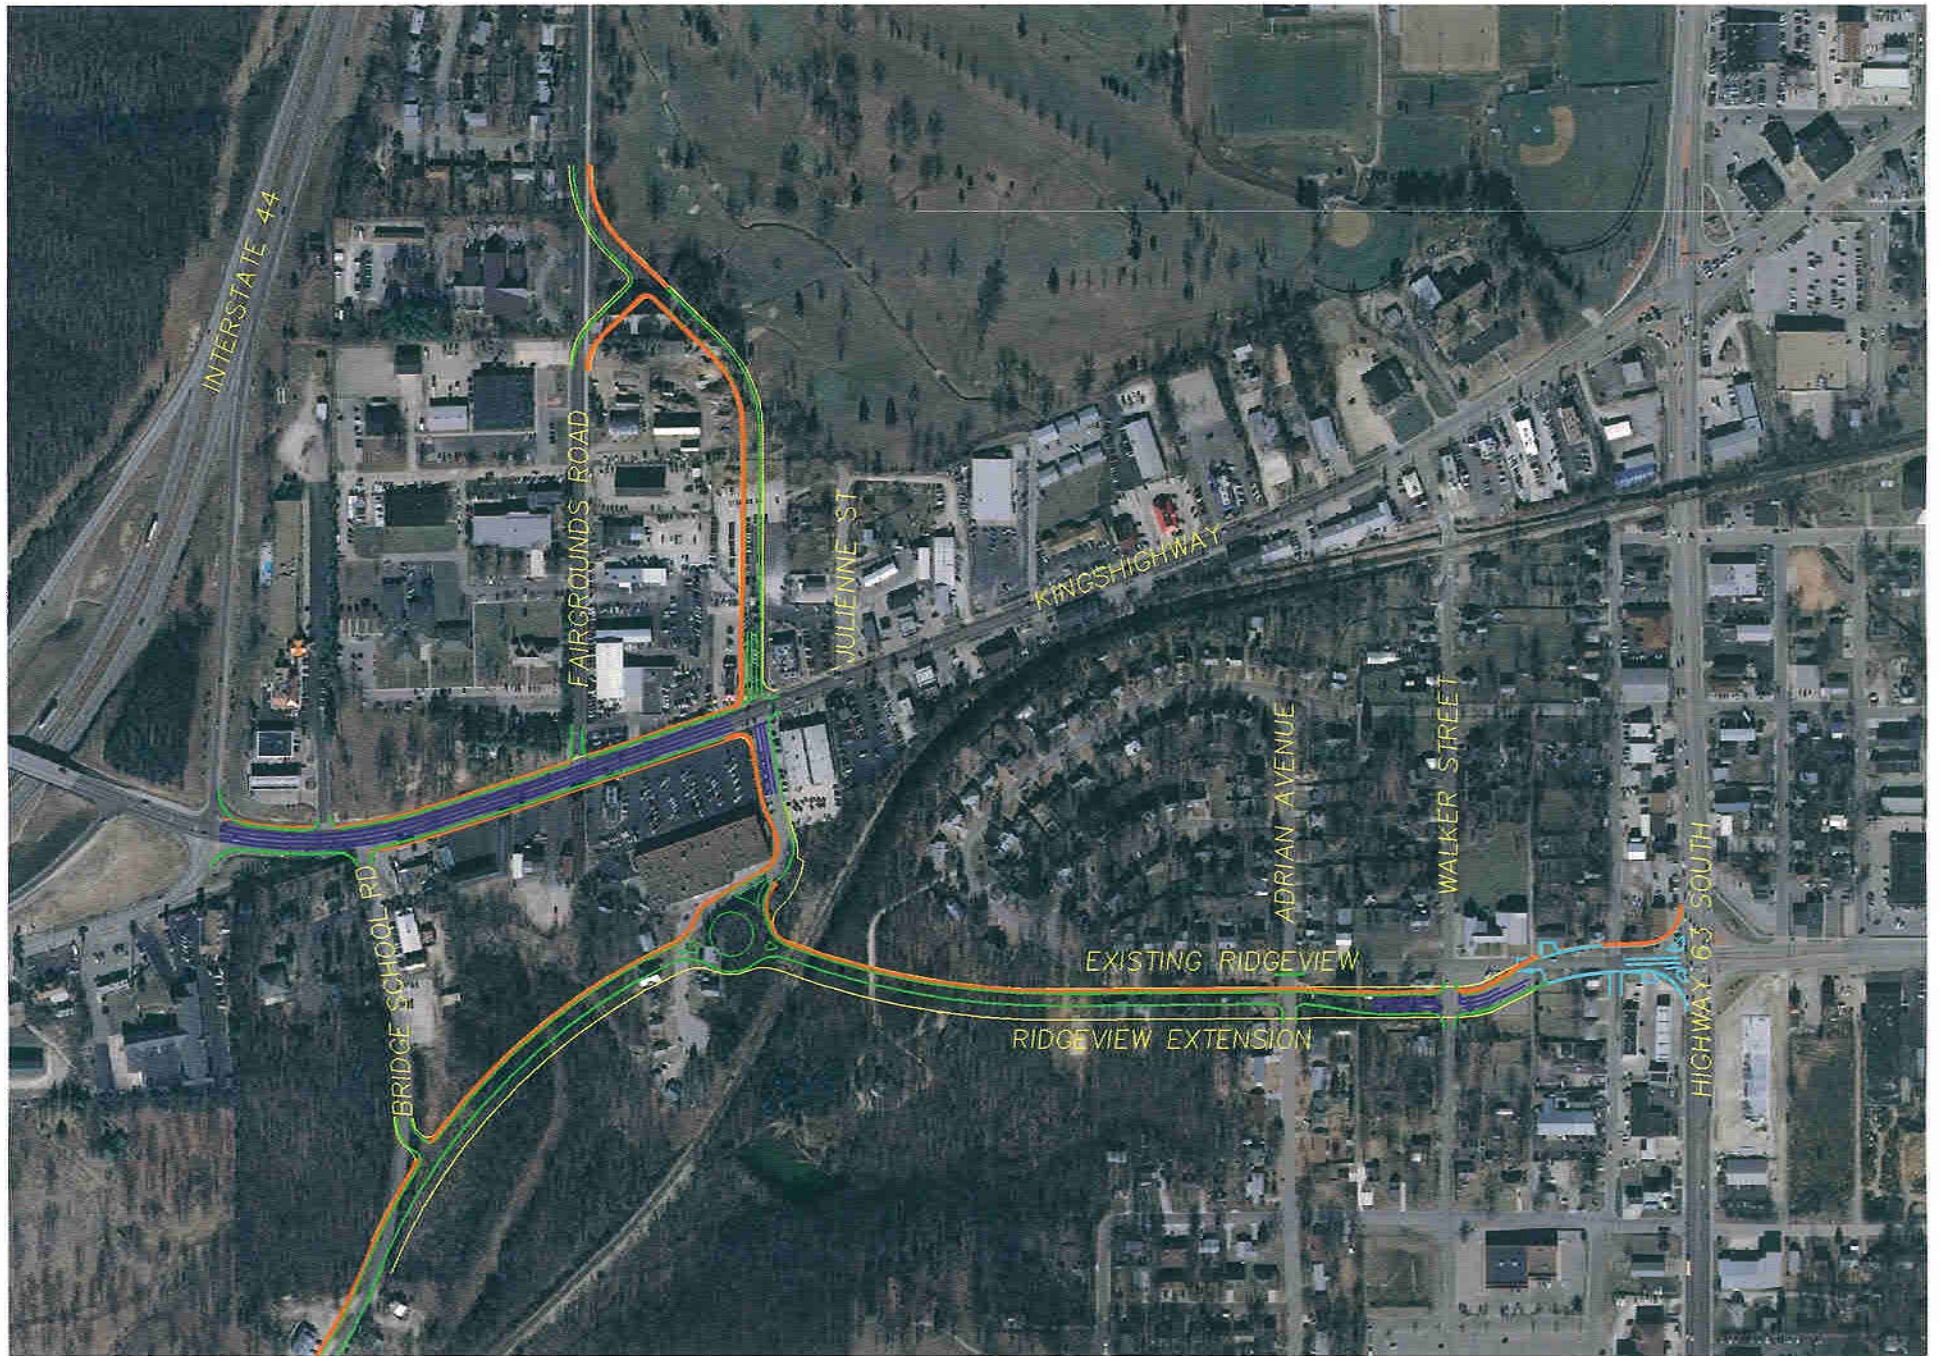

Proposed Right of Way —   
Proposed Curb & Gutter — 

Proposed Sidewalk —   
Proposed Striping — 

May 4, 2009